

K:\ATL_Wireless\Milestone Communications\Booker HS\CAD\LE\Car-Colo.dwg 03/10/22 8:59 AM by: William.Bridger

MONOPOLE SETBACKS		
	PROPOSED	REQUIRED
NORTH	±1,202'-6"	77'
SOUTH	±130'-8"	77'
EAST	±989'-6"	77'
WEST	±98'-3"	77'

SITE PLAN NOTES:

- THIS IS NOT A BOUNDARY SURVEY AND IS NOT TO BE USED FOR THE TRANSFER OF PROPERTY. NO SURVEY WAS AVAILABLE AT TIME OF DRAWING.
- THE SUBJECT PARCEL INFORMATION:
OWNER: SCHOOL BOARD OF SARASOTA CO
MAILING ADDRESS: 3201 N ORANGE AVE
SARASOTA, FL 34234

PREMISES ADDRESS: 3201 N ORANGE AVE
SARASOTA, FL 34234
- COUNTY: SARASOTA COUNTY
MAP/PARCEL ID (PIN): 2020030005
- THE LOCATION OF THE PROPOSED TELECOMMUNICATIONS MONOPOLE IS APPROXIMATELY LOCATED AS FOLLOWS:
LATITUDE: ± N 27° 21' 49.58"
LONGITUDE: ± W 82° 32' 29.63"
ELEVATION: ± 20' AMSL
- REQUIRED SETBACKS EQUAL TO ½ TOWER HEIGHT.



LINE TYPES:

BOUNDARY LINE – PARENT PARCEL

EASEMENT LINE

FENCE LINE– PROPOSED CHAIN LINK


FENCE LINE– EXISTING CHAIN LINK

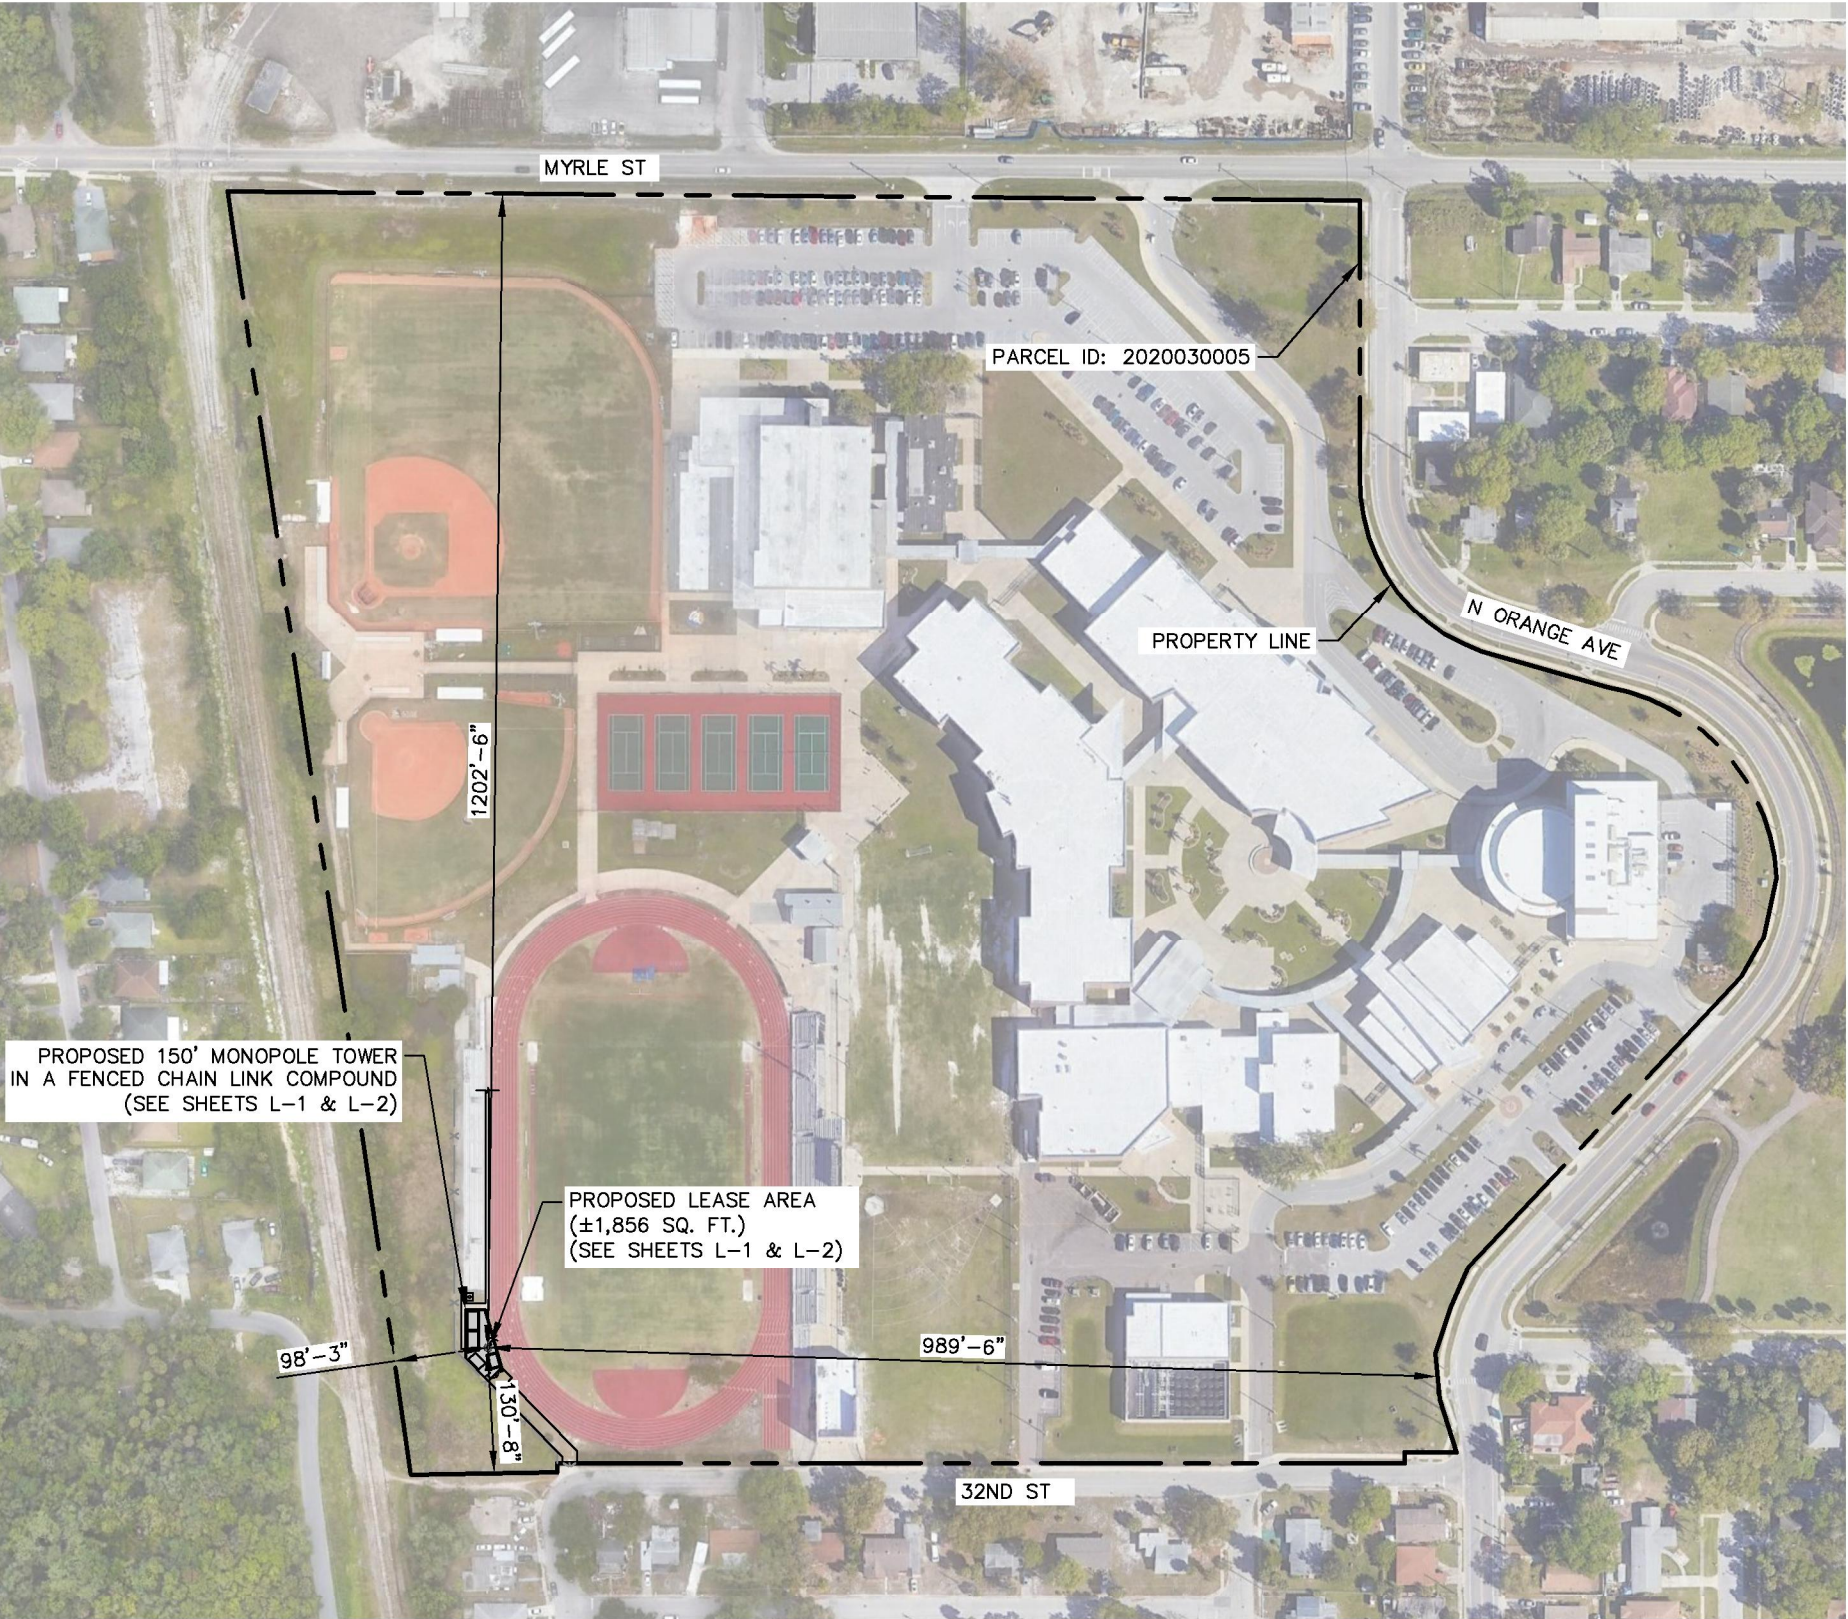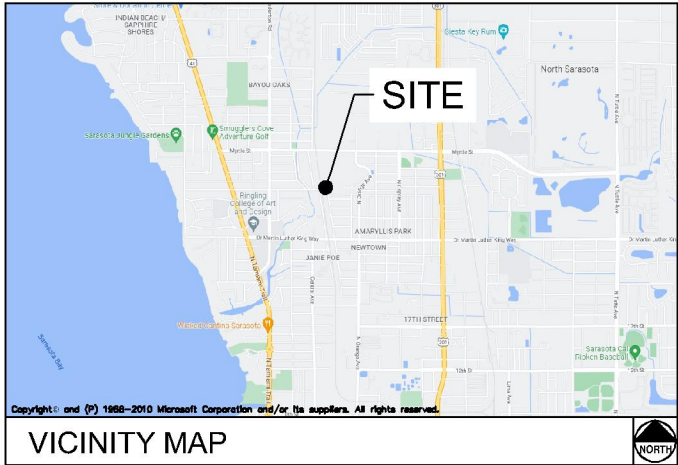

1
L-0

OVERALL SITE PLAN

SCALE: 1" = 200'

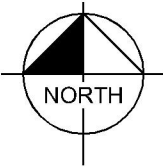

PROJECT INFORMATION:

SITE NAME:
BOOKER HS

3201 N ORANGE AVE
SARASOTA, FL 34234
SARASOTA COUNTY

PLANS PREPARED BY:

Kimley»Horn

11720 AMBER PARK DRIVE, SUITE 600
ALPHARETTA, GA 30009
PHONE: 770-619-4280
WWW.KIMLEY-HORN.COM

REV: DATE: ISSUED FOR: BY:

8			
7			
6			
5			
4			
3			
2			
1			
0	03/10/22	CONCEPT	DMF

LICENSER:

NOT FOR CONSTRUCTION

KHA PROJECT NUMBER:

013273011

DRAWN BY: CHECKED BY:

WTB

DMF

SHEET TITLE:

**OVERALL
SITE PLAN**

SHEET NUMBER:

L-0

K:\ATL_Wireless\Milestone Communications\Booker HS\CAD\LE\ECar-Colo.dwg 03/10/22 8:59 AM by: William.Bridger

MONOPOLE SETBACKS		
	PROPOSED	REQUIRED
NORTH	±1,202'-6"	77'
SOUTH	±130'-8"	77'
EAST	±989'-6"	77'
WEST	±98'-3"	77'

SITE PLAN NOTES:

1. THIS IS NOT A BOUNDARY SURVEY AND IS NOT TO BE USED FOR THE TRANSFER OF PROPERTY. NO SURVEY WAS AVAILABLE AT TIME OF DRAWING.
2. THE SUBJECT PARCEL INFORMATION:
OWNER: SCHOOL BOARD OF SARASOTA CO
MAILING ADDRESS: 3201 N ORANGE AVE
SARASOTA, FL 34234

PREMISES ADDRESS: 3201 N ORANGE AVE
SARASOTA, FL 34234
3. COUNTY: SARASOTA COUNTY
MAP/PARCEL ID (PIN): 2020030005
4. THE LOCATION OF THE PROPOSED TELECOMMUNICATIONS MONOPOLE IS APPROXIMATELY LOCATED AS FOLLOWS:
LATITUDE: ± N 27° 21' 49.58"
LONGITUDE: ± W 82° 32' 29.63"
ELEVATION: ± 20' AMSL
5. REQUIRED SETBACKS EQUAL TO ½ TOWER HEIGHT.



LINE TYPES:

BOUNDARY LINE – PARENT PARCEL



EASEMENT LINE

FENCE LINE– PROPOSED CHAIN LINK

FENCE LINE– EXISTING CHAIN LINK

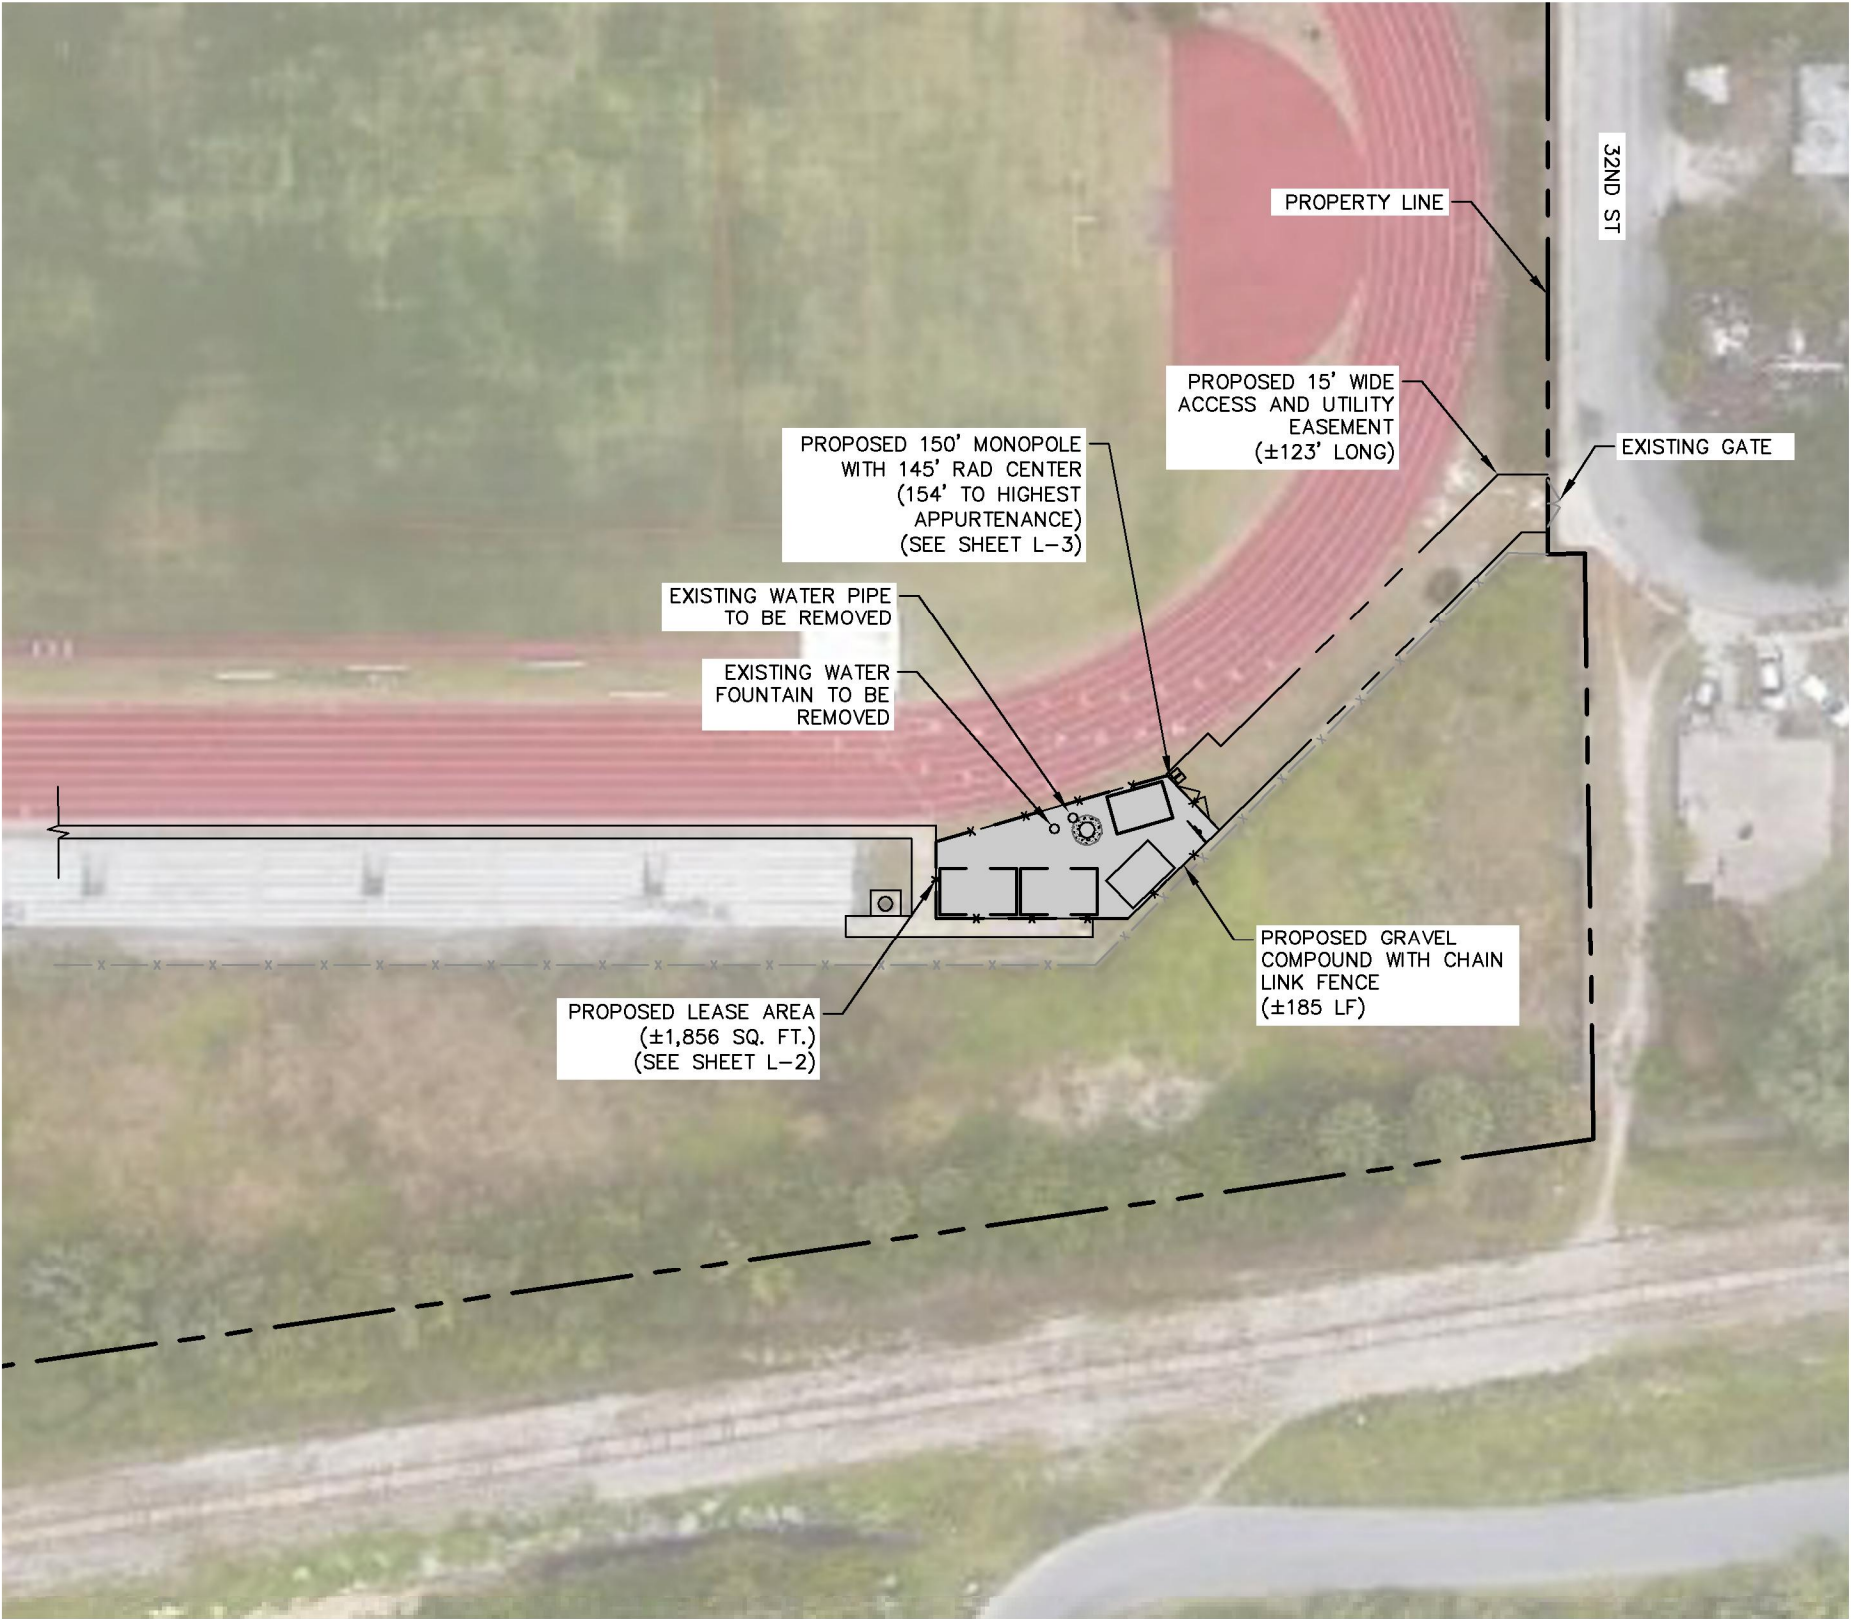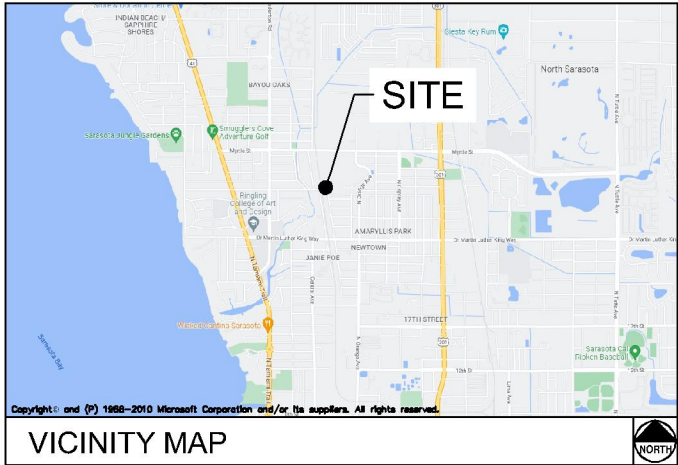

1 SITE PLAN
L-1 SCALE: 1" = 50'

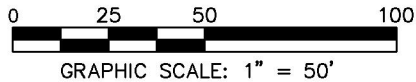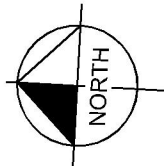

PROJECT INFORMATION:

SITE NAME:
BOOKER HS

3201 N ORANGE AVE
SARASOTA, FL 34234
SARASOTA COUNTY

PLANS PREPARED BY:

Kimley»Horn

11720 AMBER PARK DRIVE, SUITE 800
ALPHARETTA, GA 30009
PHONE: 770-619-4280
WWW.KIMLEY-HORN.COM

REV: DATE: ISSUED FOR: BY:

8			
7			
6			
5			
4			
3			
2			
1			
0	03/10/22	CONCEPT	DMF

LICENSER:

NOT FOR CONSTRUCTION

KHA PROJECT NUMBER:

013273011

DRAWN BY: CHECKED BY:

WTB

DMF


SHEET TITLE:

SITE PLAN

SHEET NUMBER:

L-1


K:\ATL_Wireless\Milestone Communications\Booker HS\CAD\LE\Car-Colo.dwg 03/10/22 8:59 AM by: William.Bridger

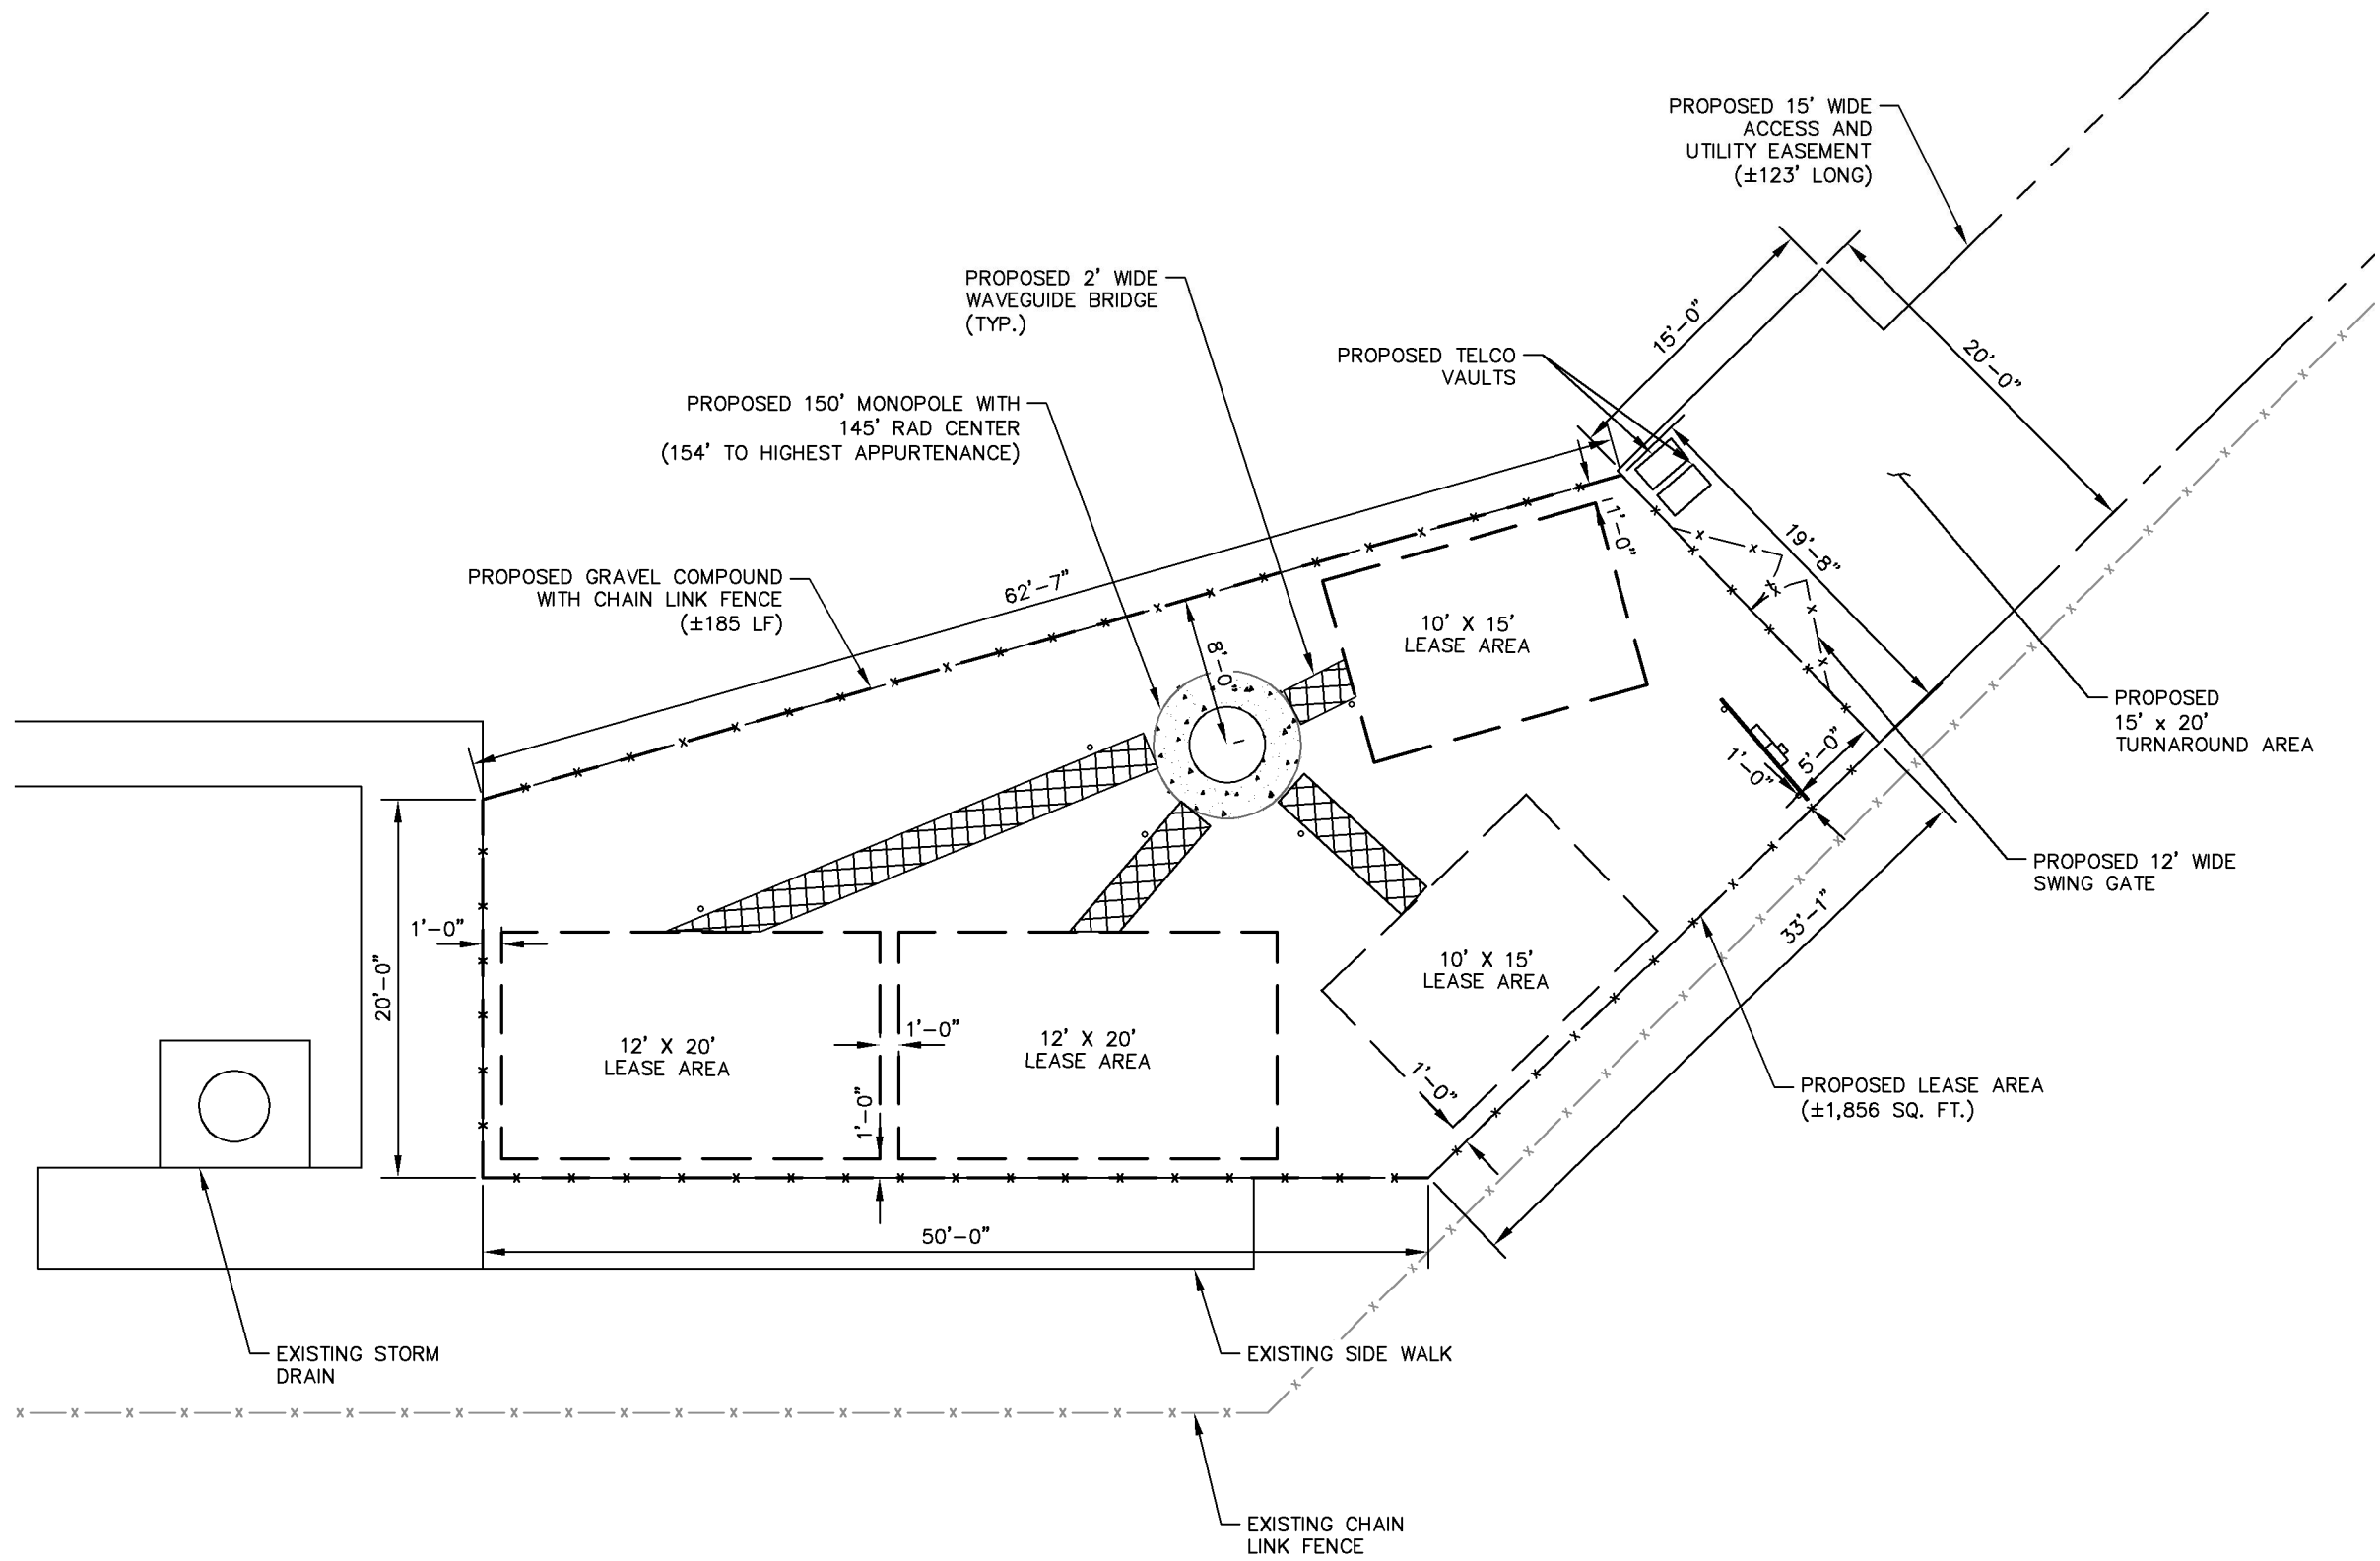

1
L-2

COMPOUND PLAN

SCALE: 1" = 10'

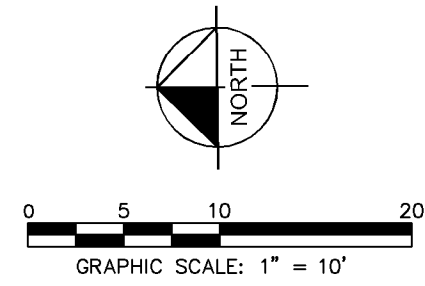

PROJECT INFORMATION:

SITE NAME:
BOOKER HS

3201 N ORANGE AVE
SARASOTA, FL 34234
SARASOTA COUNTY

PLANS PREPARED BY:

Kimley»Horn

11720 AMBER PARK DRIVE, SUITE 800
ALPHARETTA, GA 30009
PHONE: 770-619-4280
WWW.KIMLEY-HORN.COM

REV: DATE: ISSUED FOR: BY:

8			
7			
6			
5			
4			
3			
2			
1			
0	03/10/22	CONCEPT	DMF

LICENSER:

NOT FOR CONSTRUCTION

KHA PROJECT NUMBER:

013273011

DRAWN BY: CHECKED BY:

WTB

DMF


SHEET TITLE:

COMPOUND PLAN

SHEET NUMBER:

L-2

K:\ATL_Wireless\Milestone Communications\Booker HS\CAD\LE\ECar-Colo.dwg 03/10/22 8:59 AM by: William.Bridger

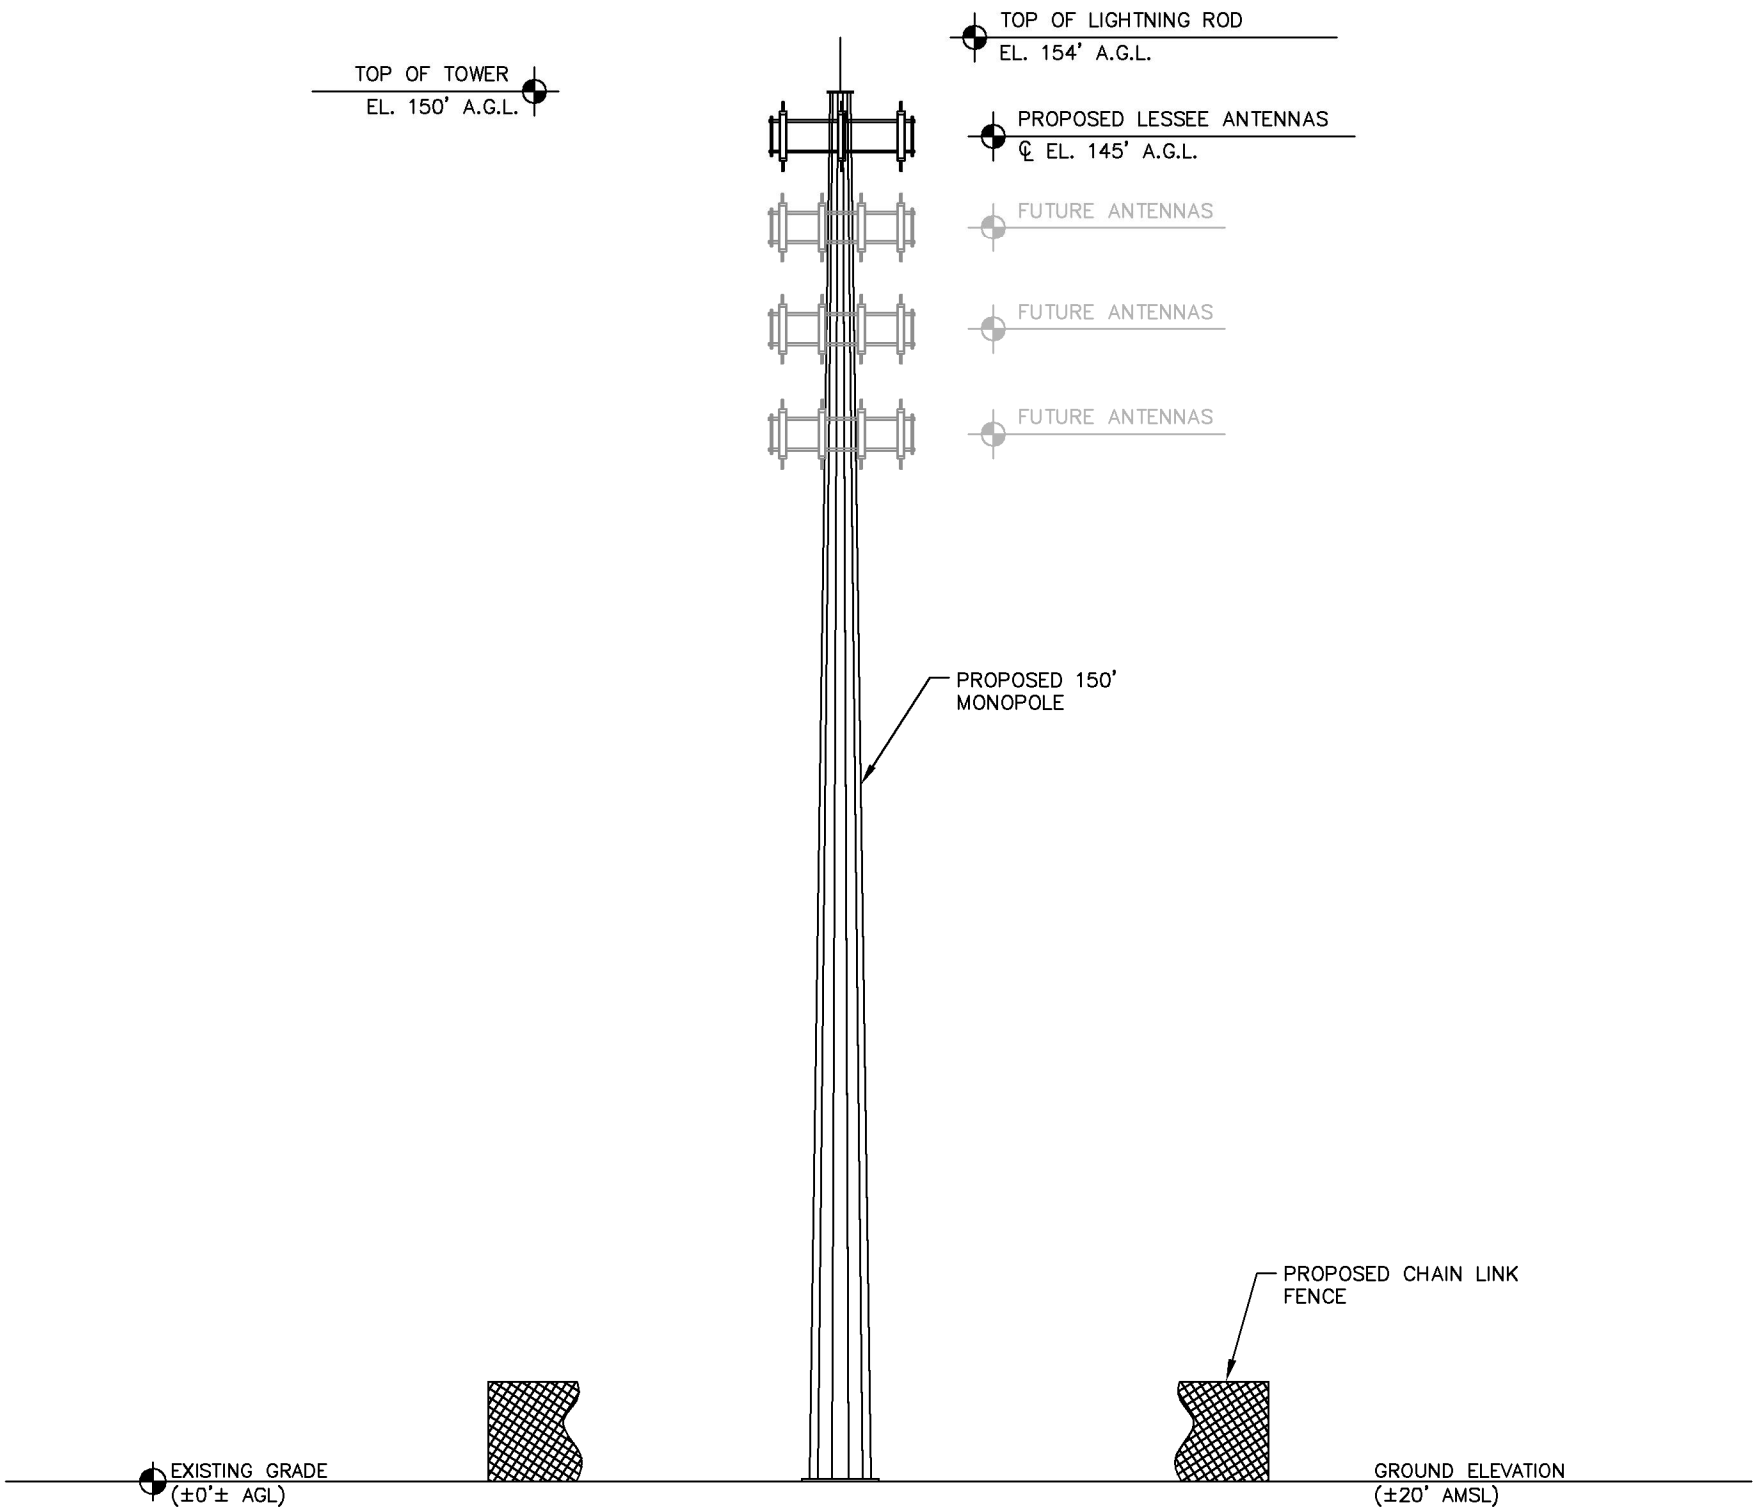

1 MONOPOLE TOWER ELEVATION
L-3 NOT TO SCALE



PROJECT INFORMATION:

SITE NAME:
BOOKER HS

3201 N ORANGE AVE
SARASOTA, FL 34234
SARASOTA COUNTY

PLANS PREPARED BY:

Kimley»Horn

11720 AMBER PARK DRIVE, SUITE 600
ALPHARETTA, GA 30009
PHONE: 770-619-4280
WWW.KIMLEY-HORN.COM

REV: DATE: ISSUED FOR: BY:

8			
7			
6			
5			
4			
3			
2			
1			
0	03/10/22	CONCEPT	DMF

LICENSER:

NOT FOR CONSTRUCTION

KHA PROJECT NUMBER:

013273011

DRAWN BY: CHECKED BY:

WTB

DMF

SHEET TITLE:

TOWER ELEVATION

SHEET NUMBER:

L-3